

CBHS CADDICK CALDWELL BLOCK PERSPECTIVE VIEWS



MINISTRY OF EDUCATION
TE TĀHUHU O TE MĀTAURANGA

a t h f i e l d
a r c h i t e c t s
l i m i t e d
a t h f i e l d
a r c h i t e c t s
l i m i t e d
a t h f i e l d



KAHU ROAD ENTRANCE



WEST COURTYARD



AVON BRIDGE ENTRANCE



KAHU ROAD ENTRANCE


CBHS CADDICK CALDWELL BLOCK FLOOR PLANS




MINISTRY OF EDUCATION
TE TĀHUHU O TE MĀTAURANGA

athfield
architects
limited
athfield
architects
limited
athfield

1:125 @ A2

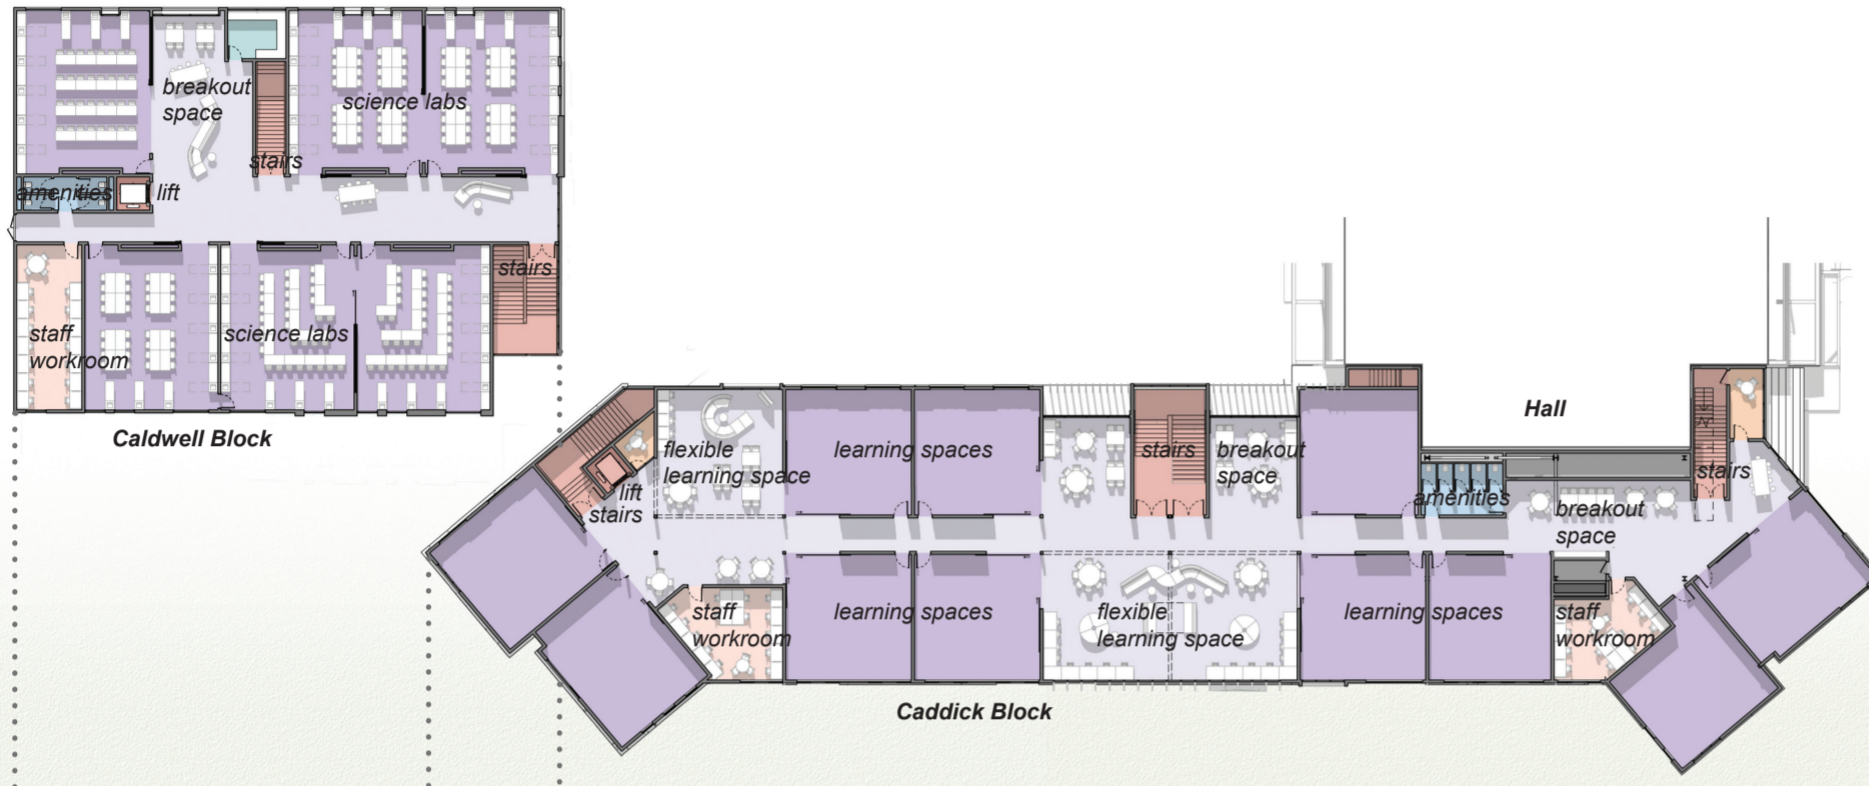

FIRST FLOOR PLAN

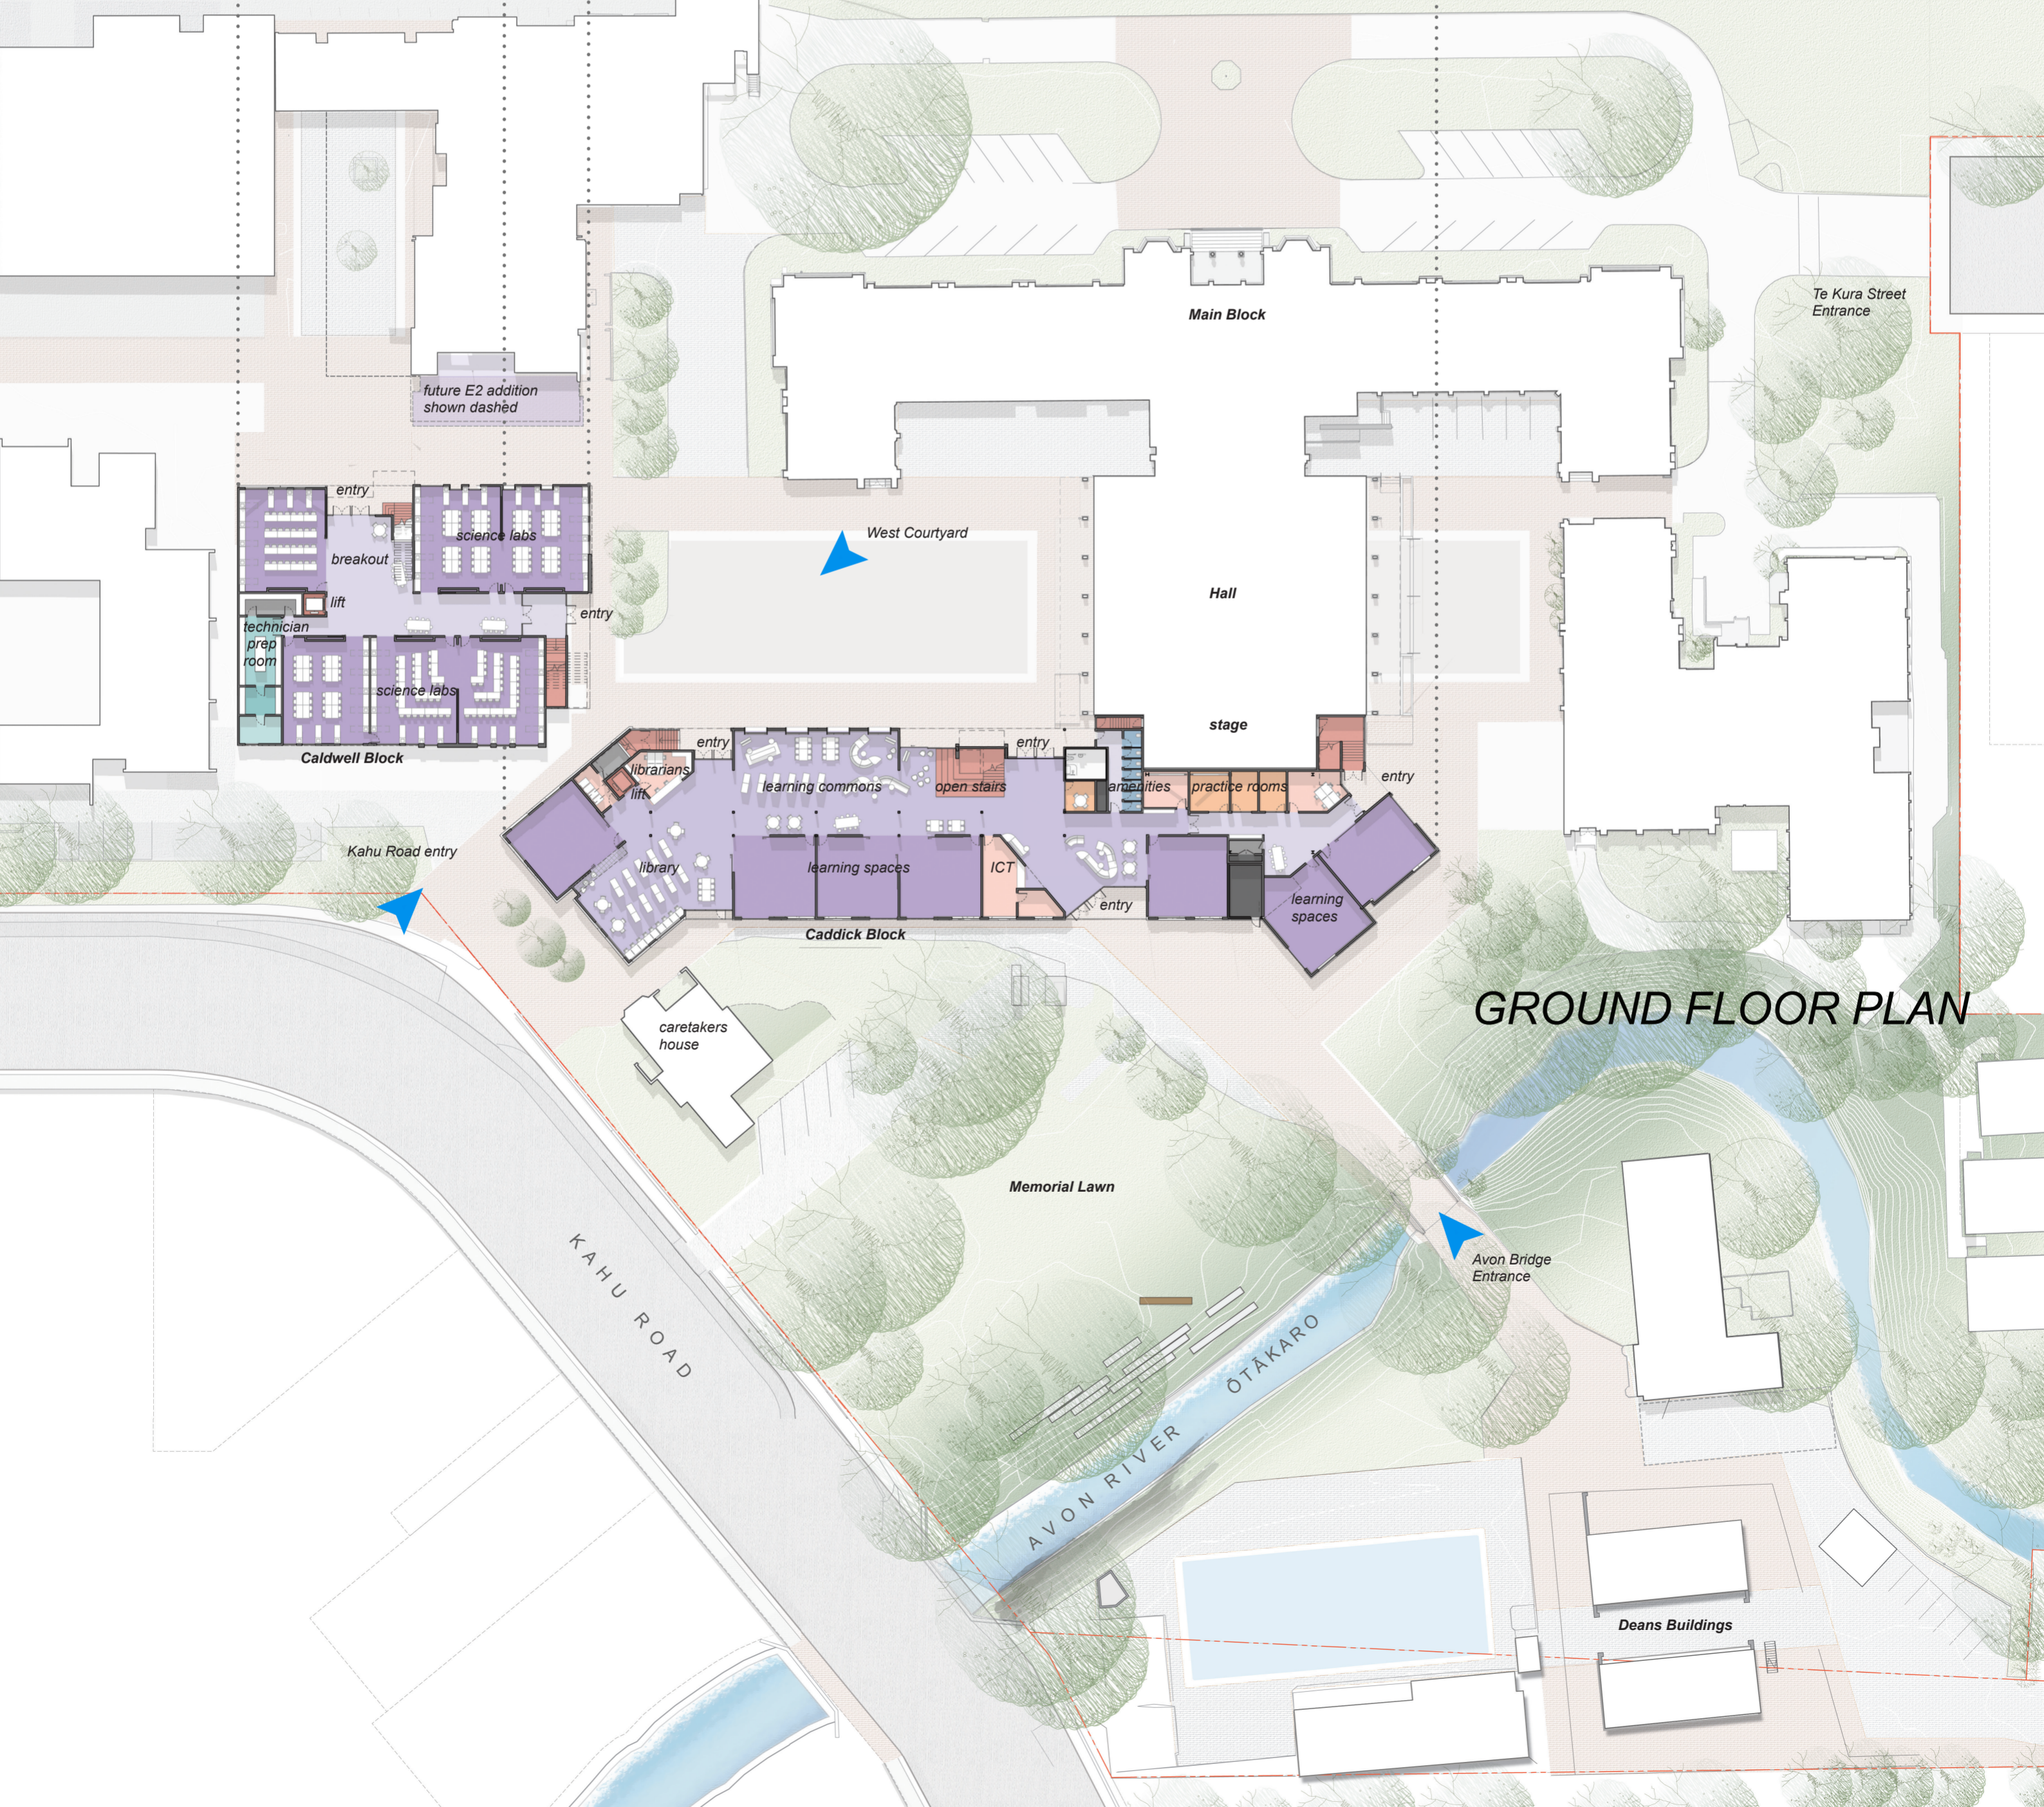

GROUND FLOOR PLAN