



Christchurch Boys' High School New Hall

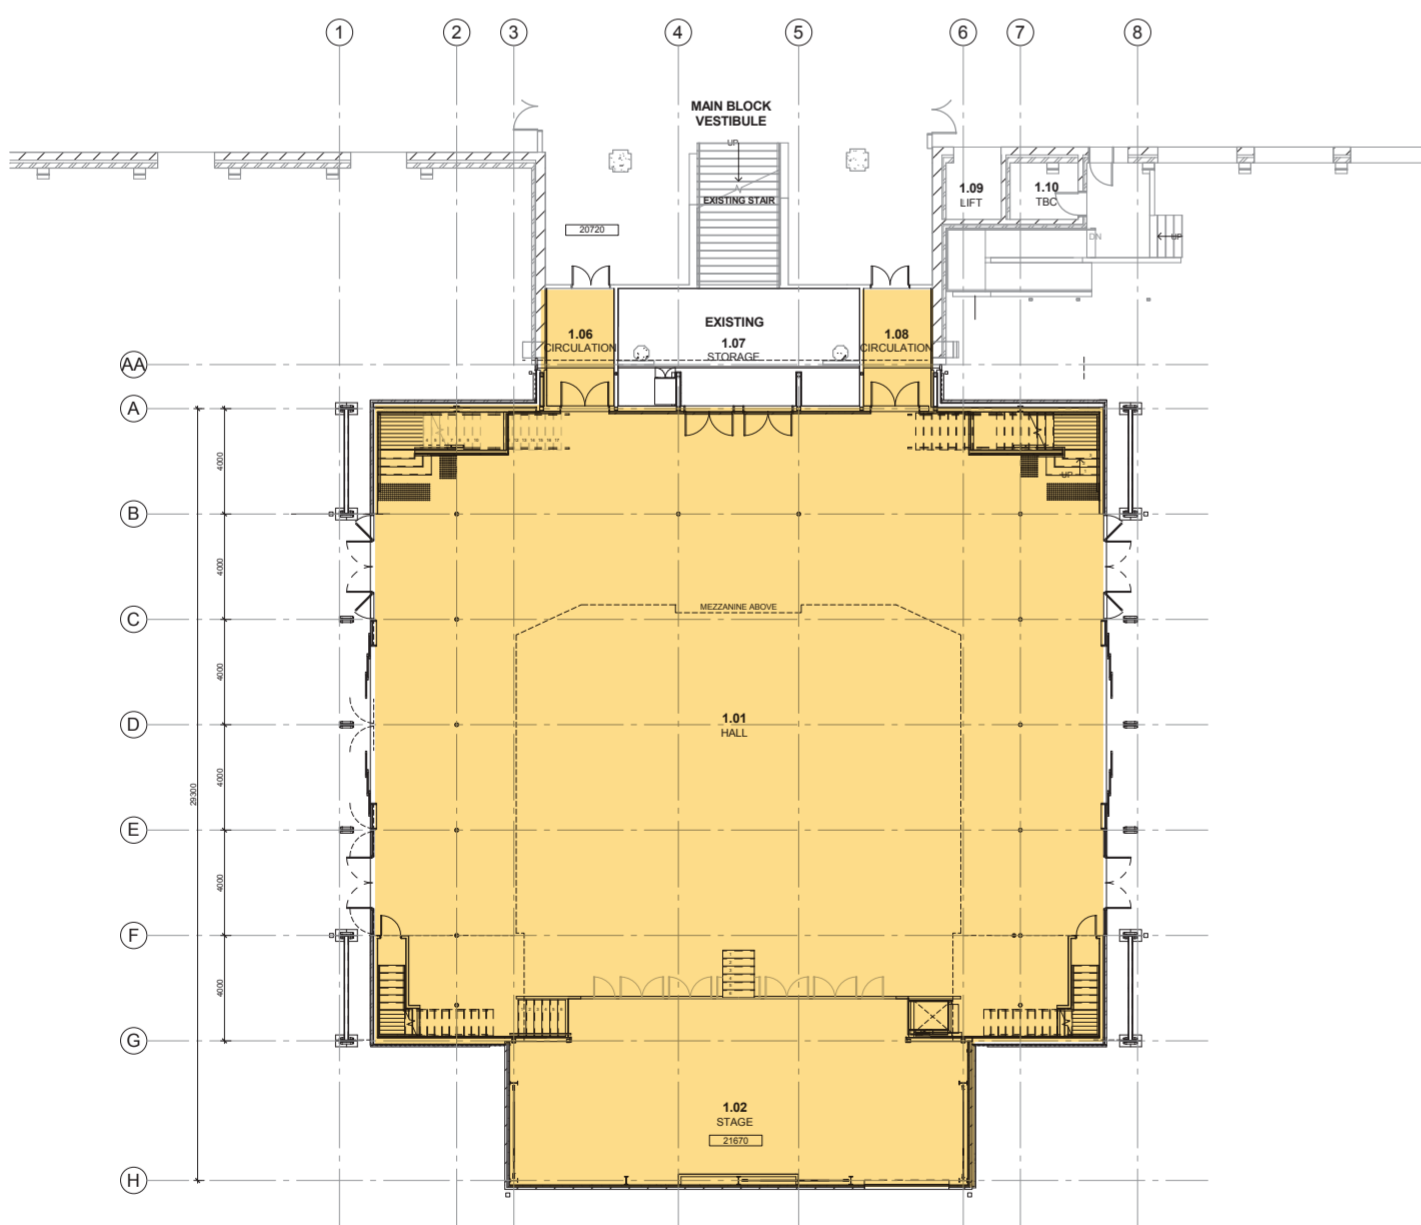

GROUND FLOOR PLAN

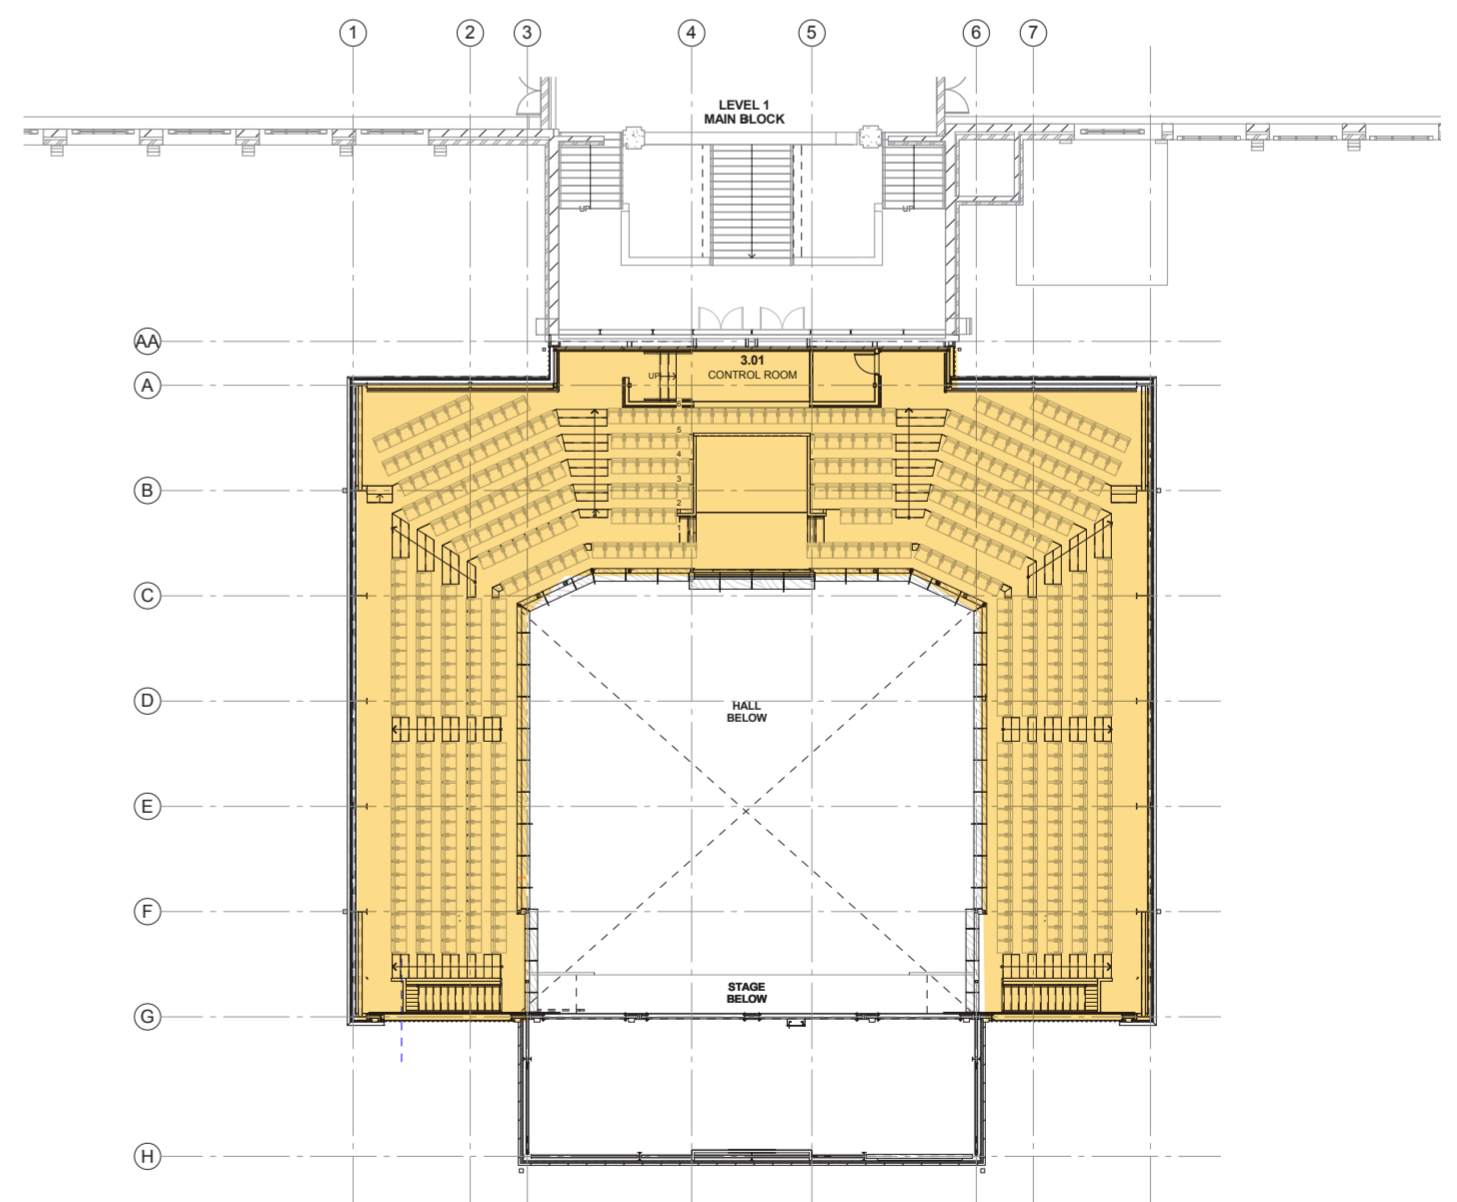

MEZZANINE FLOOR PLAN