


**SKETCH - PROPOSED
DEVELOPMENT EXTERIOR**

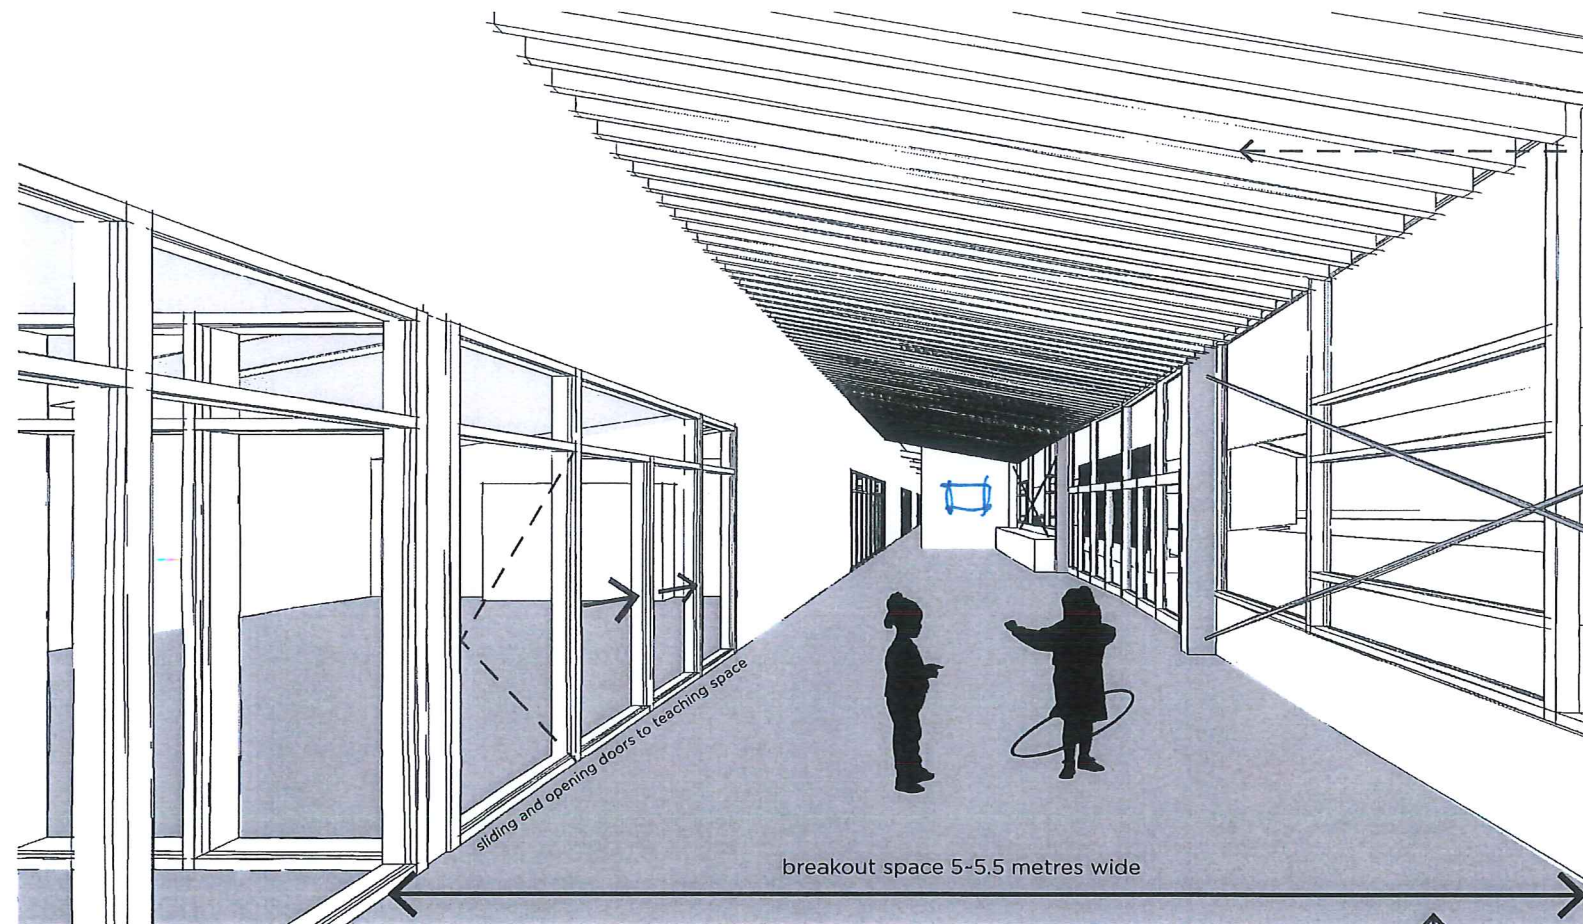


baffle beams to ceiling

sliding and opening doors to teaching space


breakout space 5-5.5 metres wide

patterned carpet tiles

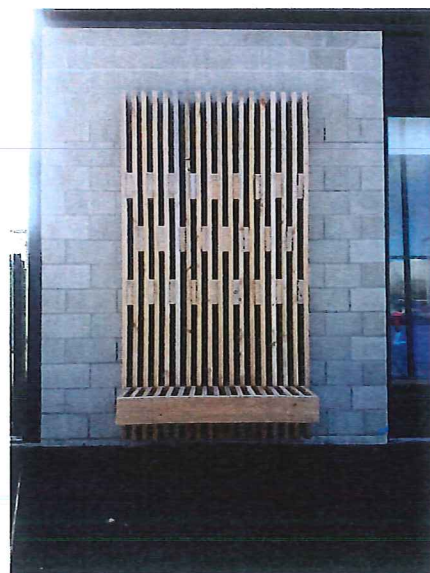


exterior seating and screens

**SKETCH - PROPOSED
DEVELOPMENT FEATURES**

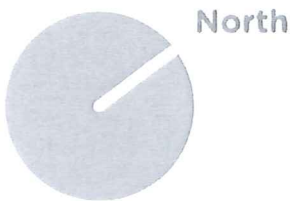



Room No.	Space Type	Space Type	Net Area (m2)	GFA (m²)
TS1	Classroom 1		55	1384
TS2	Classroom 2		55	
TS3	Classroom 3		55	
TS4	Classroom 4		55	
TS5	Classroom 5		55	
TS6	Classroom 6		55	
TS7	Classroom 7		55	
TS8	Classroom 8		55	
TS9	Classroom 9		55	
TS10	Classroom 10		55	
TS11	Classroom 11		55	
TS12	Classroom 12		55	
SR1	Small Room - Breakout 1		11	1384
SR2	Small Room - Breakout 2		11	
SR3	Small Room - Breakout 3		11	
B1	Breakout 1		108	1384
B2	Breakout 2		108	
B3	Breakout 3		108	
C1	Corridor 1		12	1384
C2	Corridor 2		12	
C3	Corridor 3 / Lobby		21	
HALL	Hall		151	1384
STORE	Hall Storage		8	
MU	Classroom / Multiuse space		52	
W1	Toilets 1		11	1384
W2	Toilets 2		11	
W3	Toilets 3		9	
Cleaners	Cleaners cupboard		3	1384

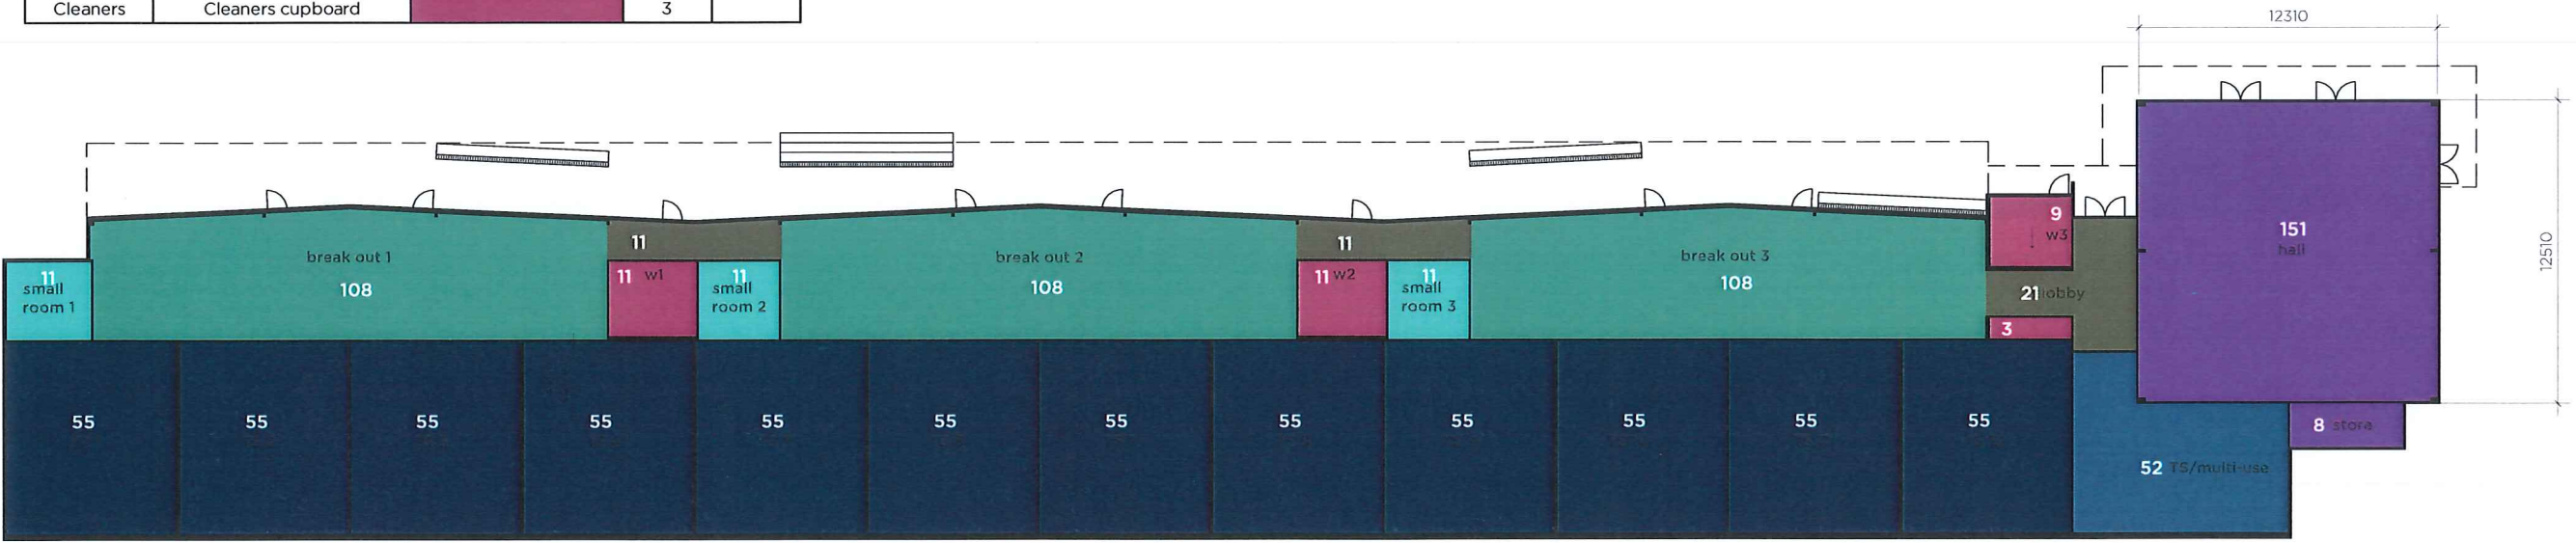

Scale 1:300 @ A3

PLAN - NEW BUILDING
AREAS

Scale 1:300 at A3
Revision B - 23.04.2019

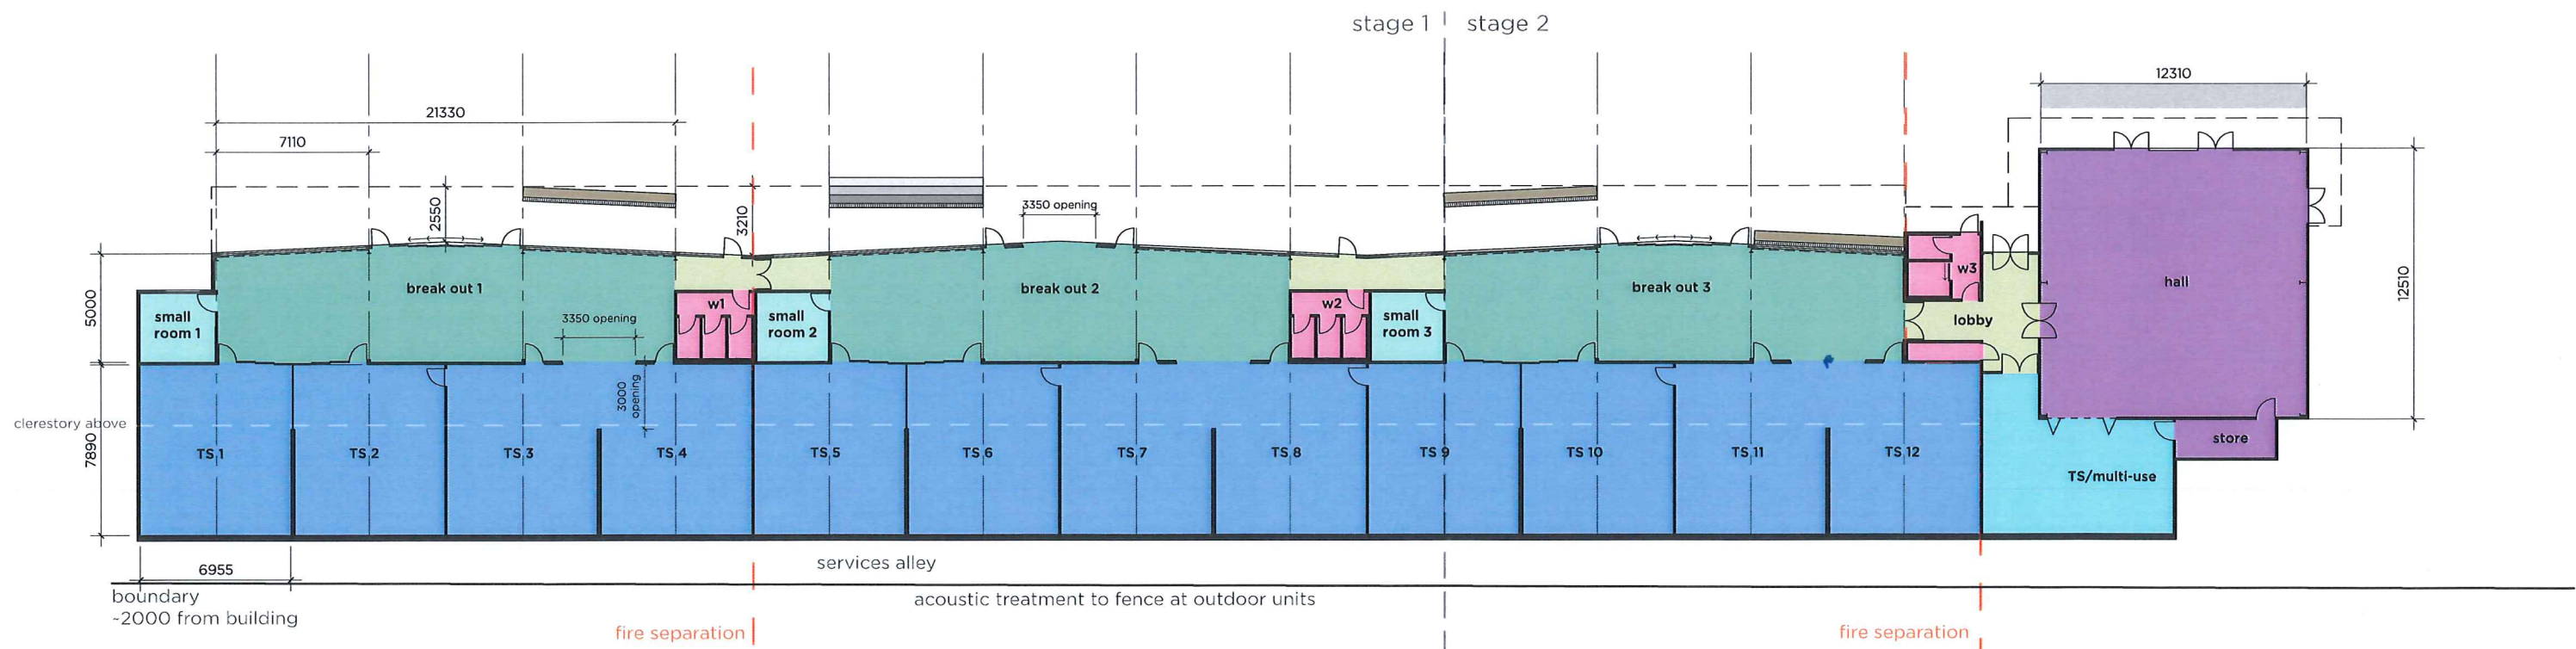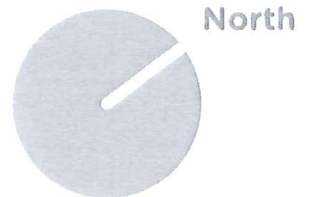


0 5 10 15 20 25m

Scale 1:300 @ A3


**PLAN - NEW BUILDING
PROPOSED CONFIGURATION**

Scale 1:300 at A3
Revision B - 23.04.2019


upper / level 02

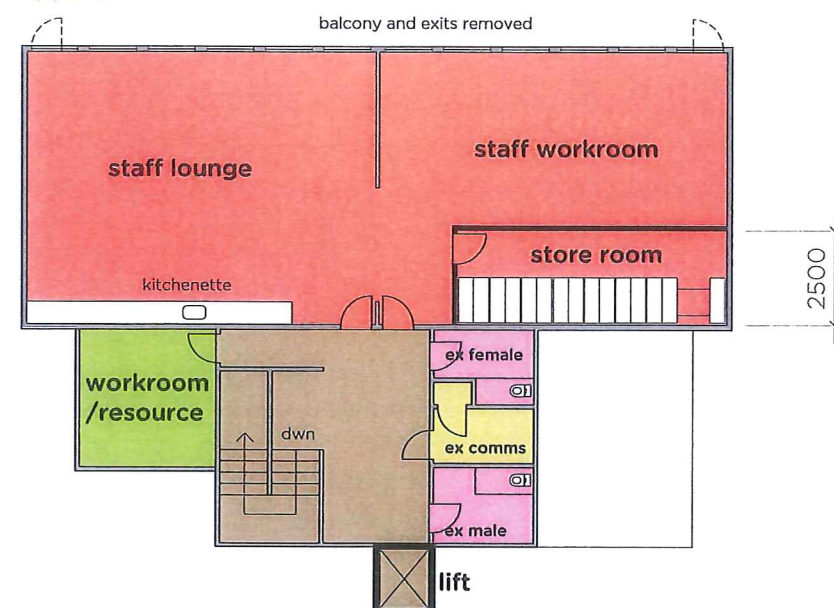

ground / level 01

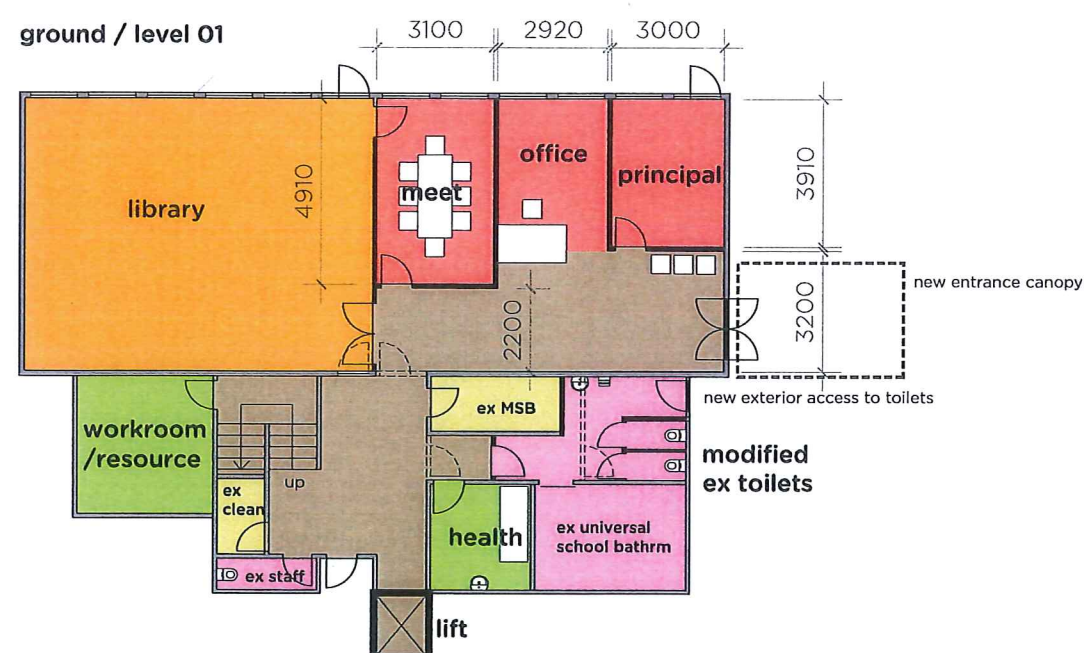

basement / level -01

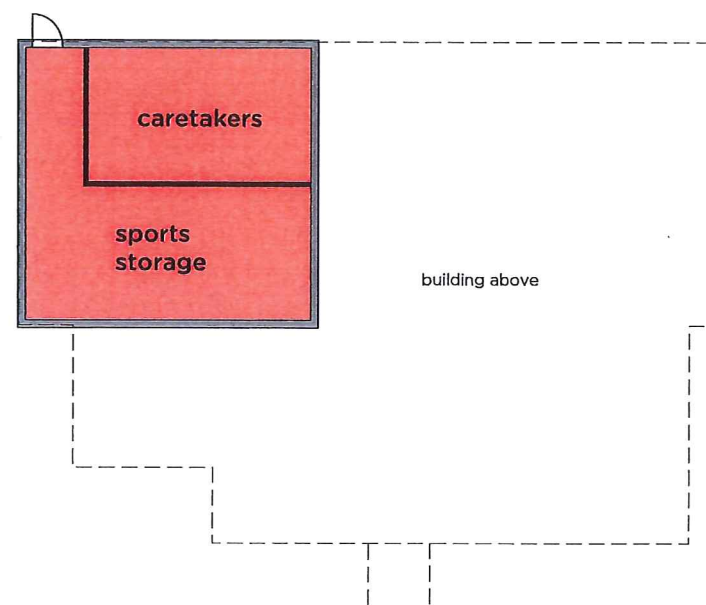

PLAN - BLOCK 2
PROPOSED CONFIGURATION

Scale 1:200 at A3
08.04.2019