

NEW HUT
AT
OTAGO BOYS HIGH SCHOOL
DUNEDIN

DRAWING:
DRAWN BY: JJC
DATE: 24/01/23
SCALE: JOB NO 615






PAGE NO
REFERENCE

0

A

JJ DESIGN SERVICES LTD

5 Connor Place, R.D. 1
Taieri Mouth, Otago
Ph: 03 4772291
Cell: 021 1215074
Email: joan@greenbank.co.nz

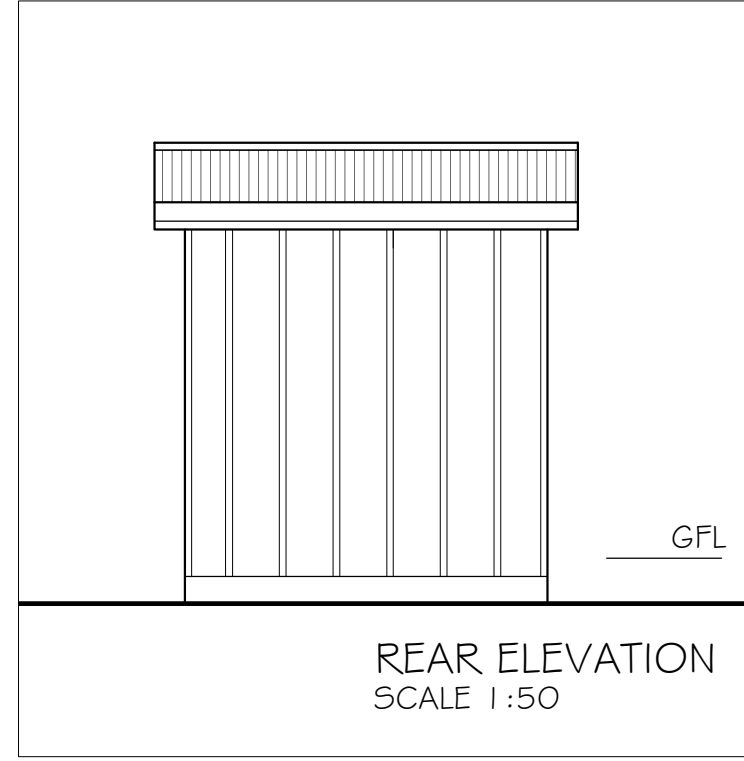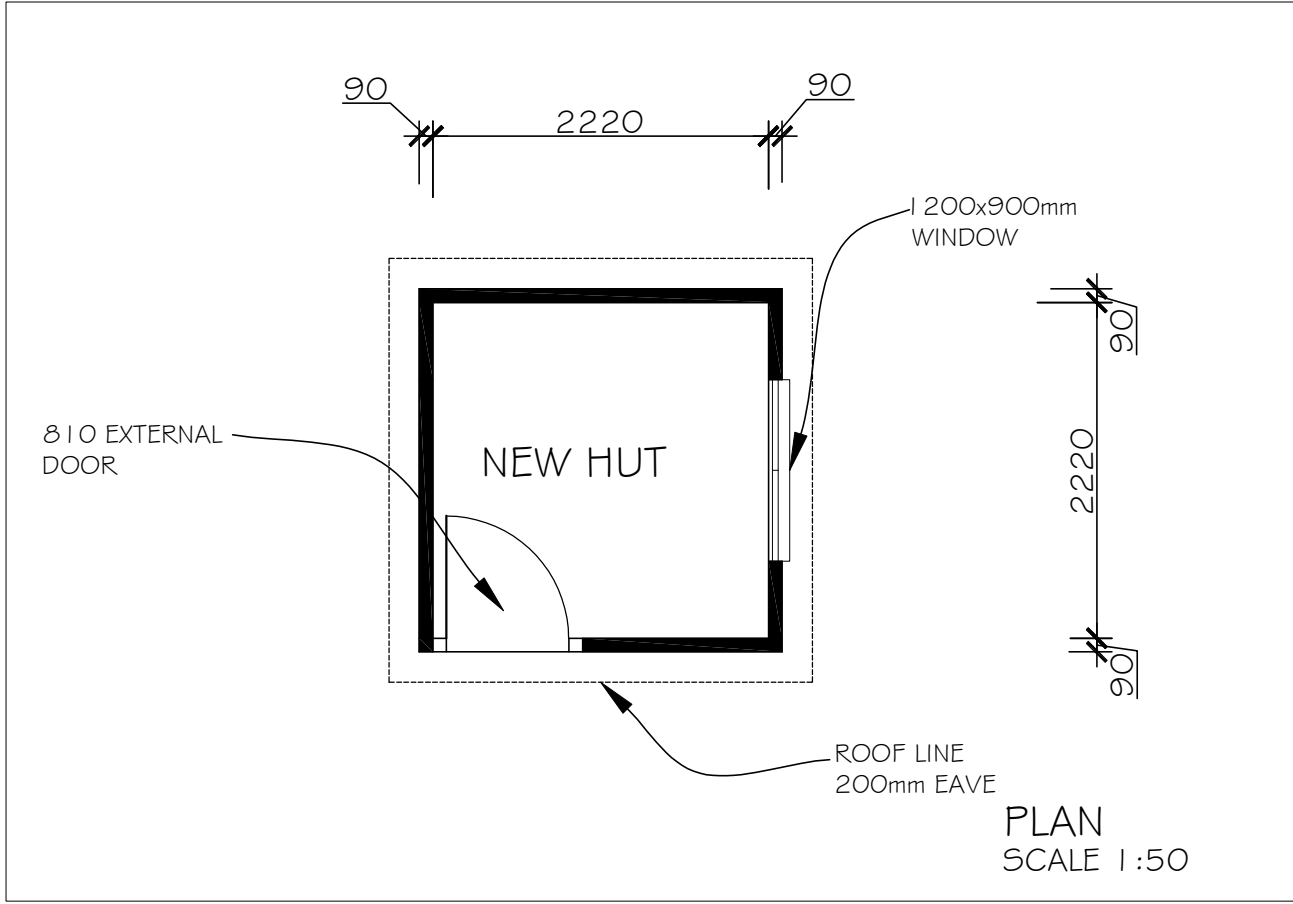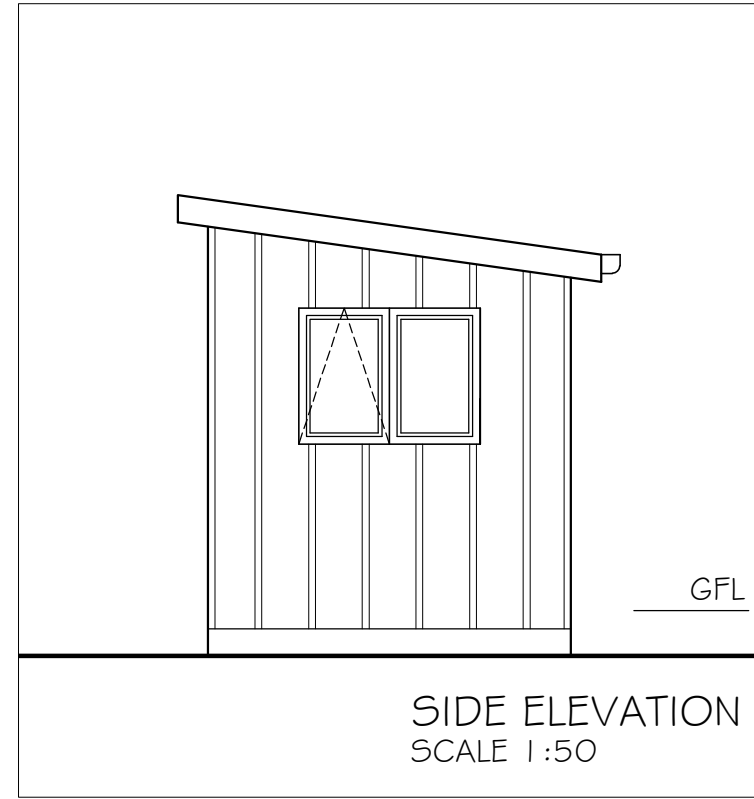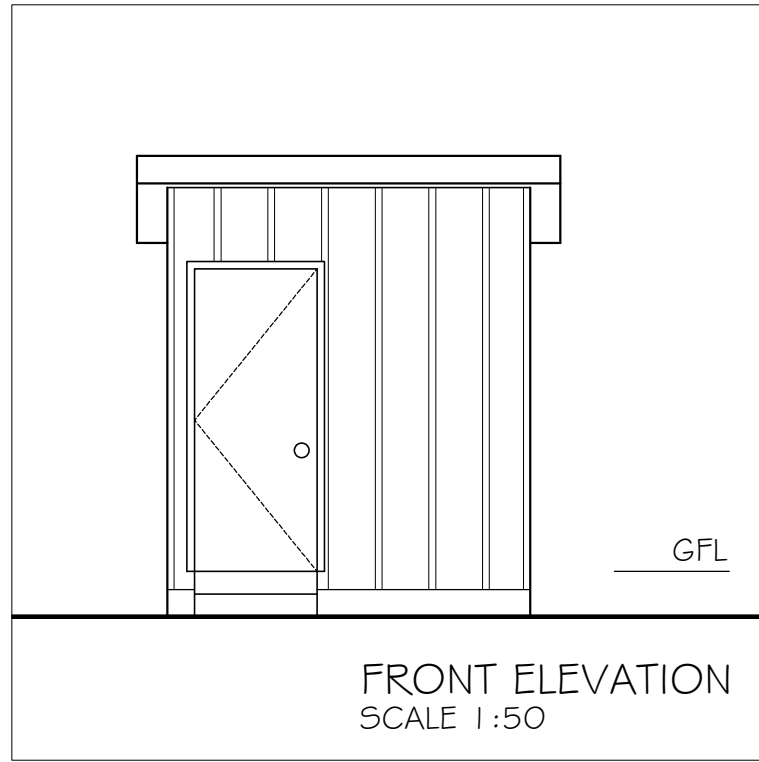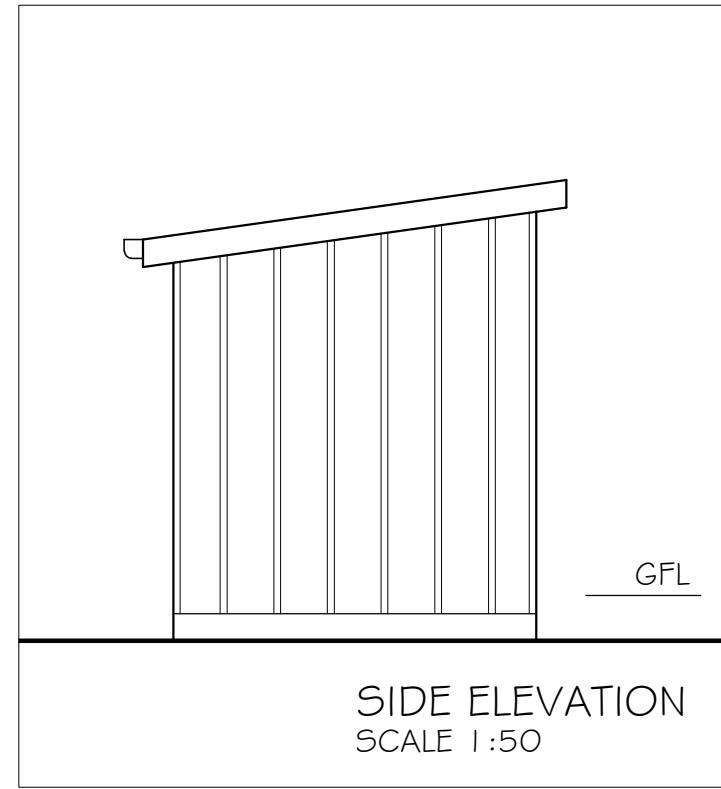

DRAWING: NEW PLAN
DRAWN BY: JYG
DATE: 24/01/23
SCALE: 1:100 JOB NO 615

PAGE NO

1





REFERENCE

A

NEW HUT
FOR OTAGO BOYS HIGH SCHOOL
DUNEDIN

JV DESIGN SERVICES LTD

5 Connor Place, R.D. 1
Taieri Mouth, Otago
Ph: 03 4772291
Cell: 021 1215074
Email: joan@greenbank.co.nz

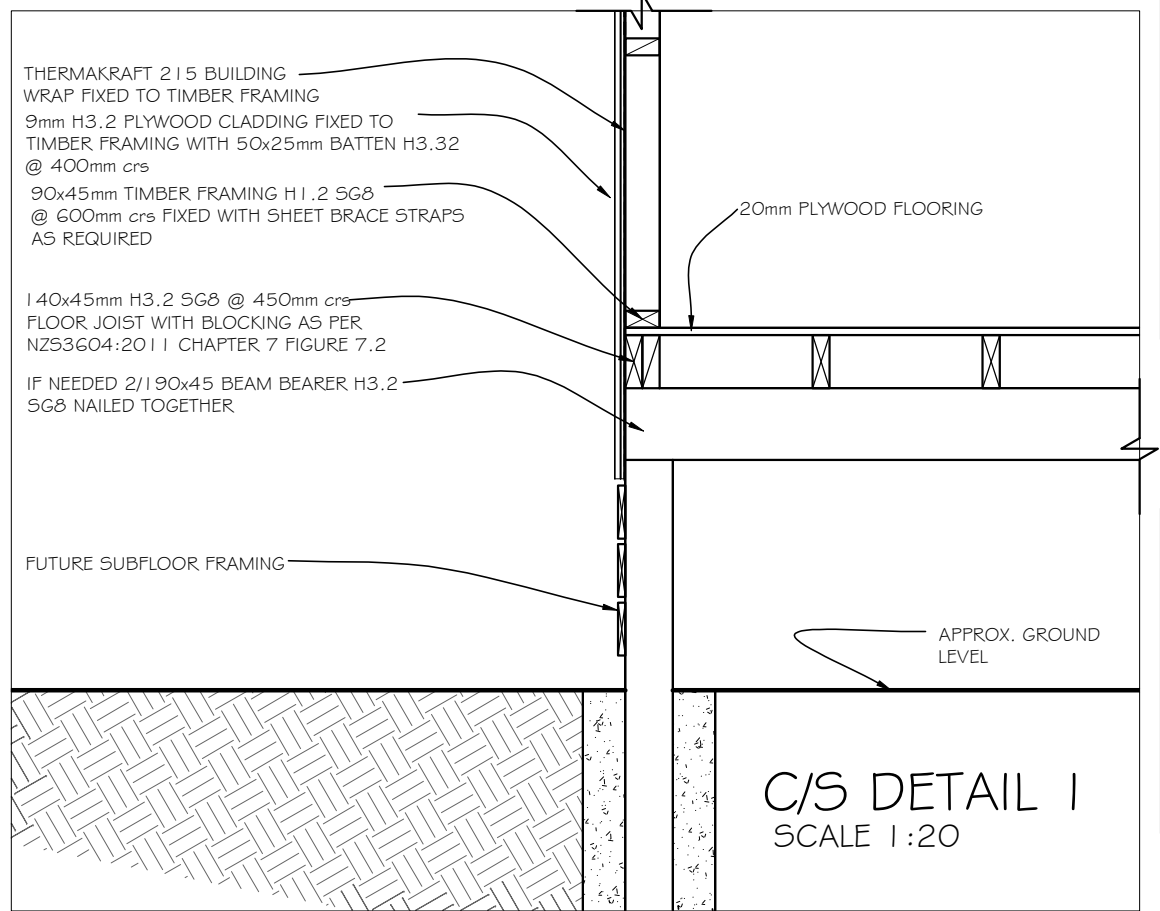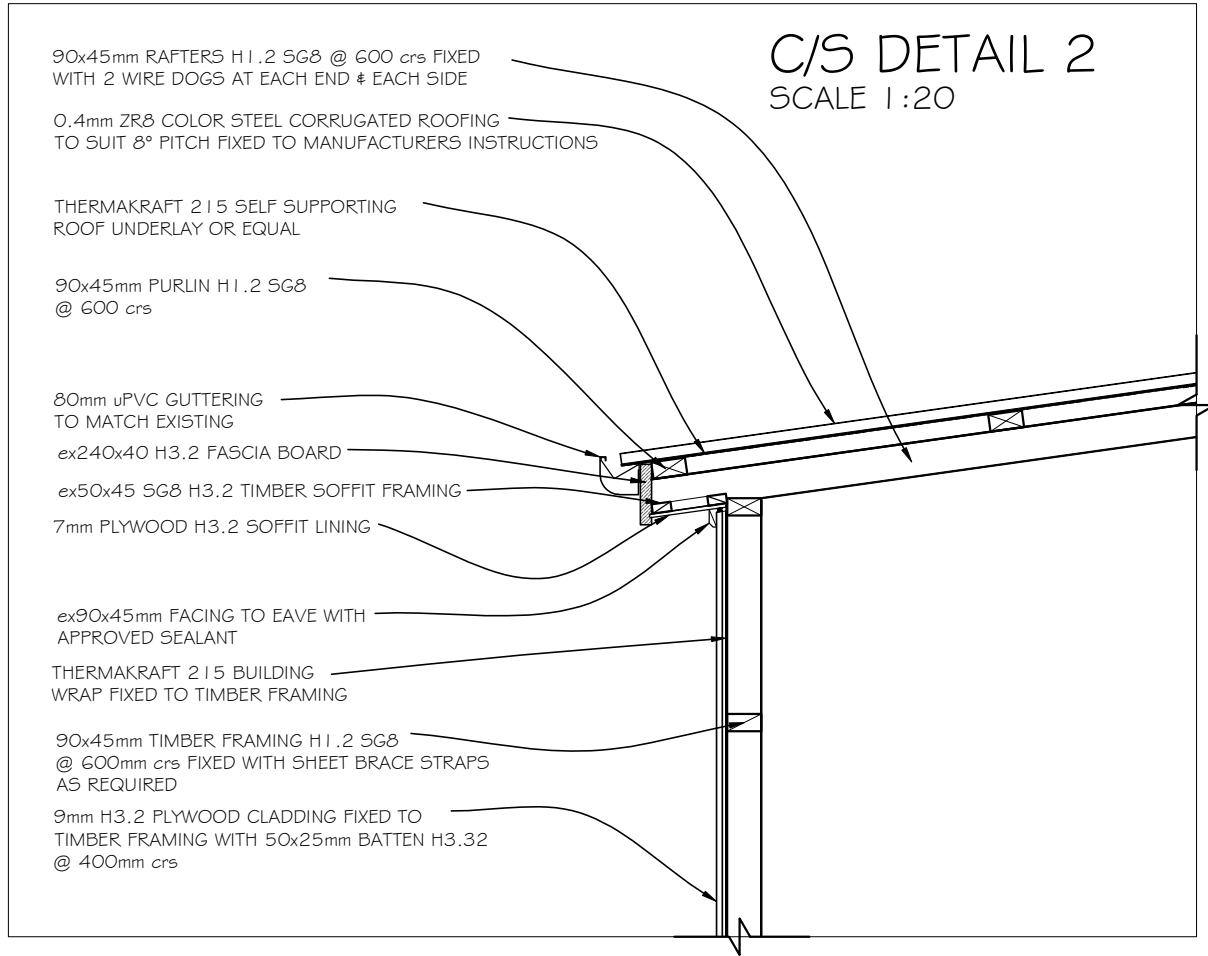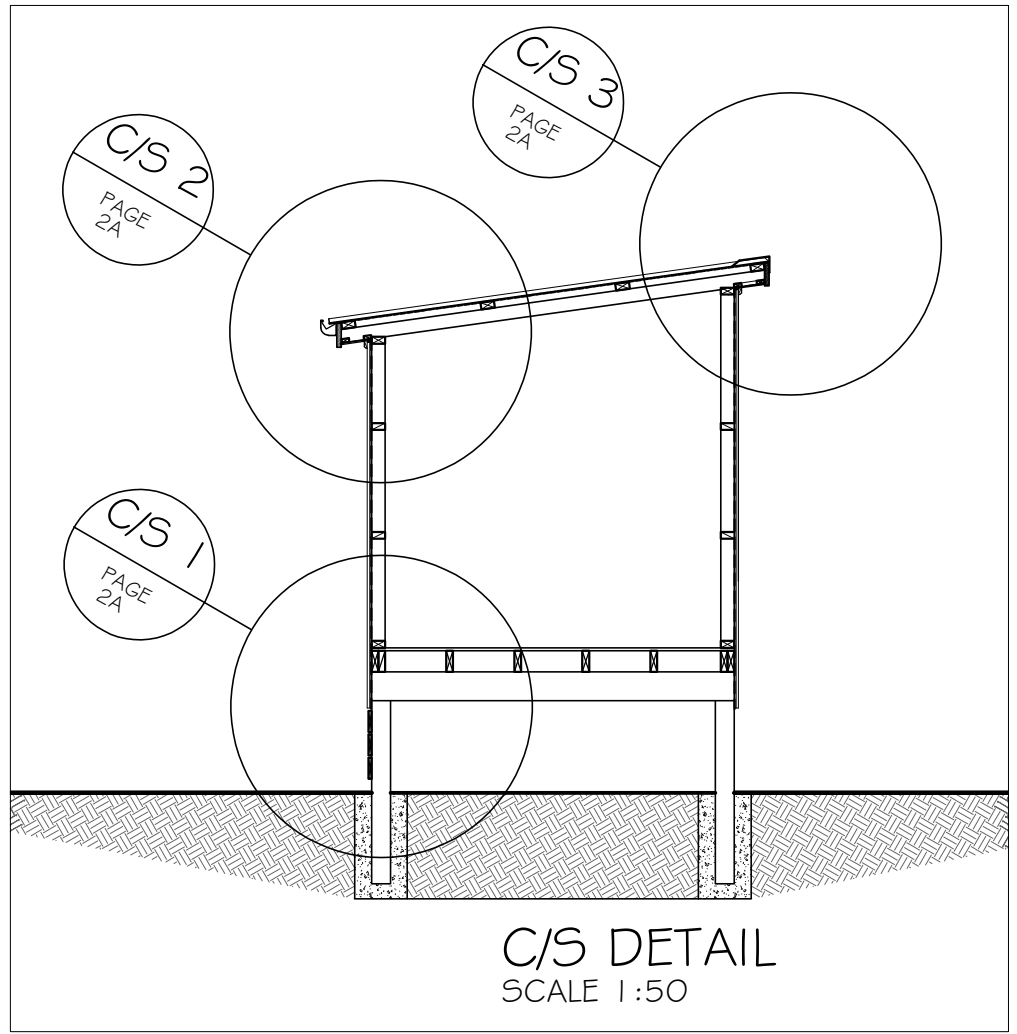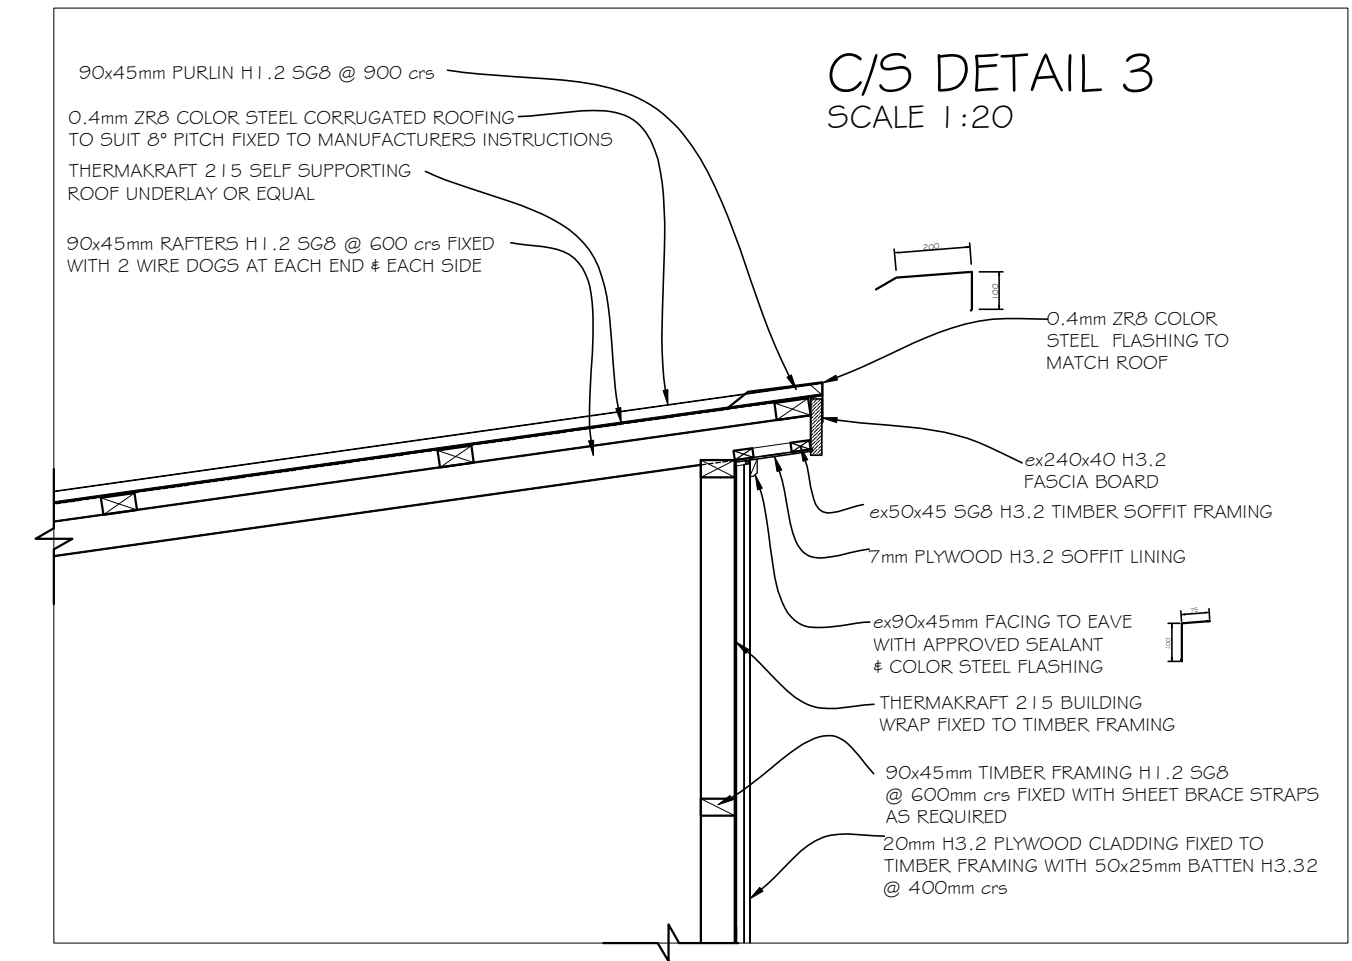

JV DESIGN SERVICES LTD

5 Connor Place, R.D.1
 Taieri Mouth, Otago
 Ph: 03 4772291
 Cell: 021 1215074
 Email: joan@greenbank.co.nz

NEW HUT

FOR OTAGO BOYS HIGH SCHOOL

DUNEDIN

DRAWING: C/S DETAILS
 DRAWN BY: JVG
 DATE: 24/01/23
 SCALE: 1:20/50 JOB NO 615

REFERENCE
2
A